



SAND IN TAUFERS - CAMPO TURES RESIDENCE CASTELL

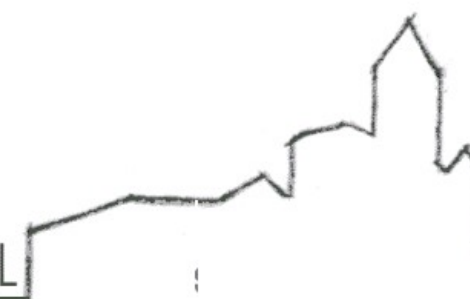


KONGRUENT BAU GMBH | SRL
Verwaltung | Amministrazione:
Via Pacinottistraße 3
39100 BOZEN | BOLZANO
Tel. +39 0471 246911
Fax +39 0471 246949
mail@seeste.it





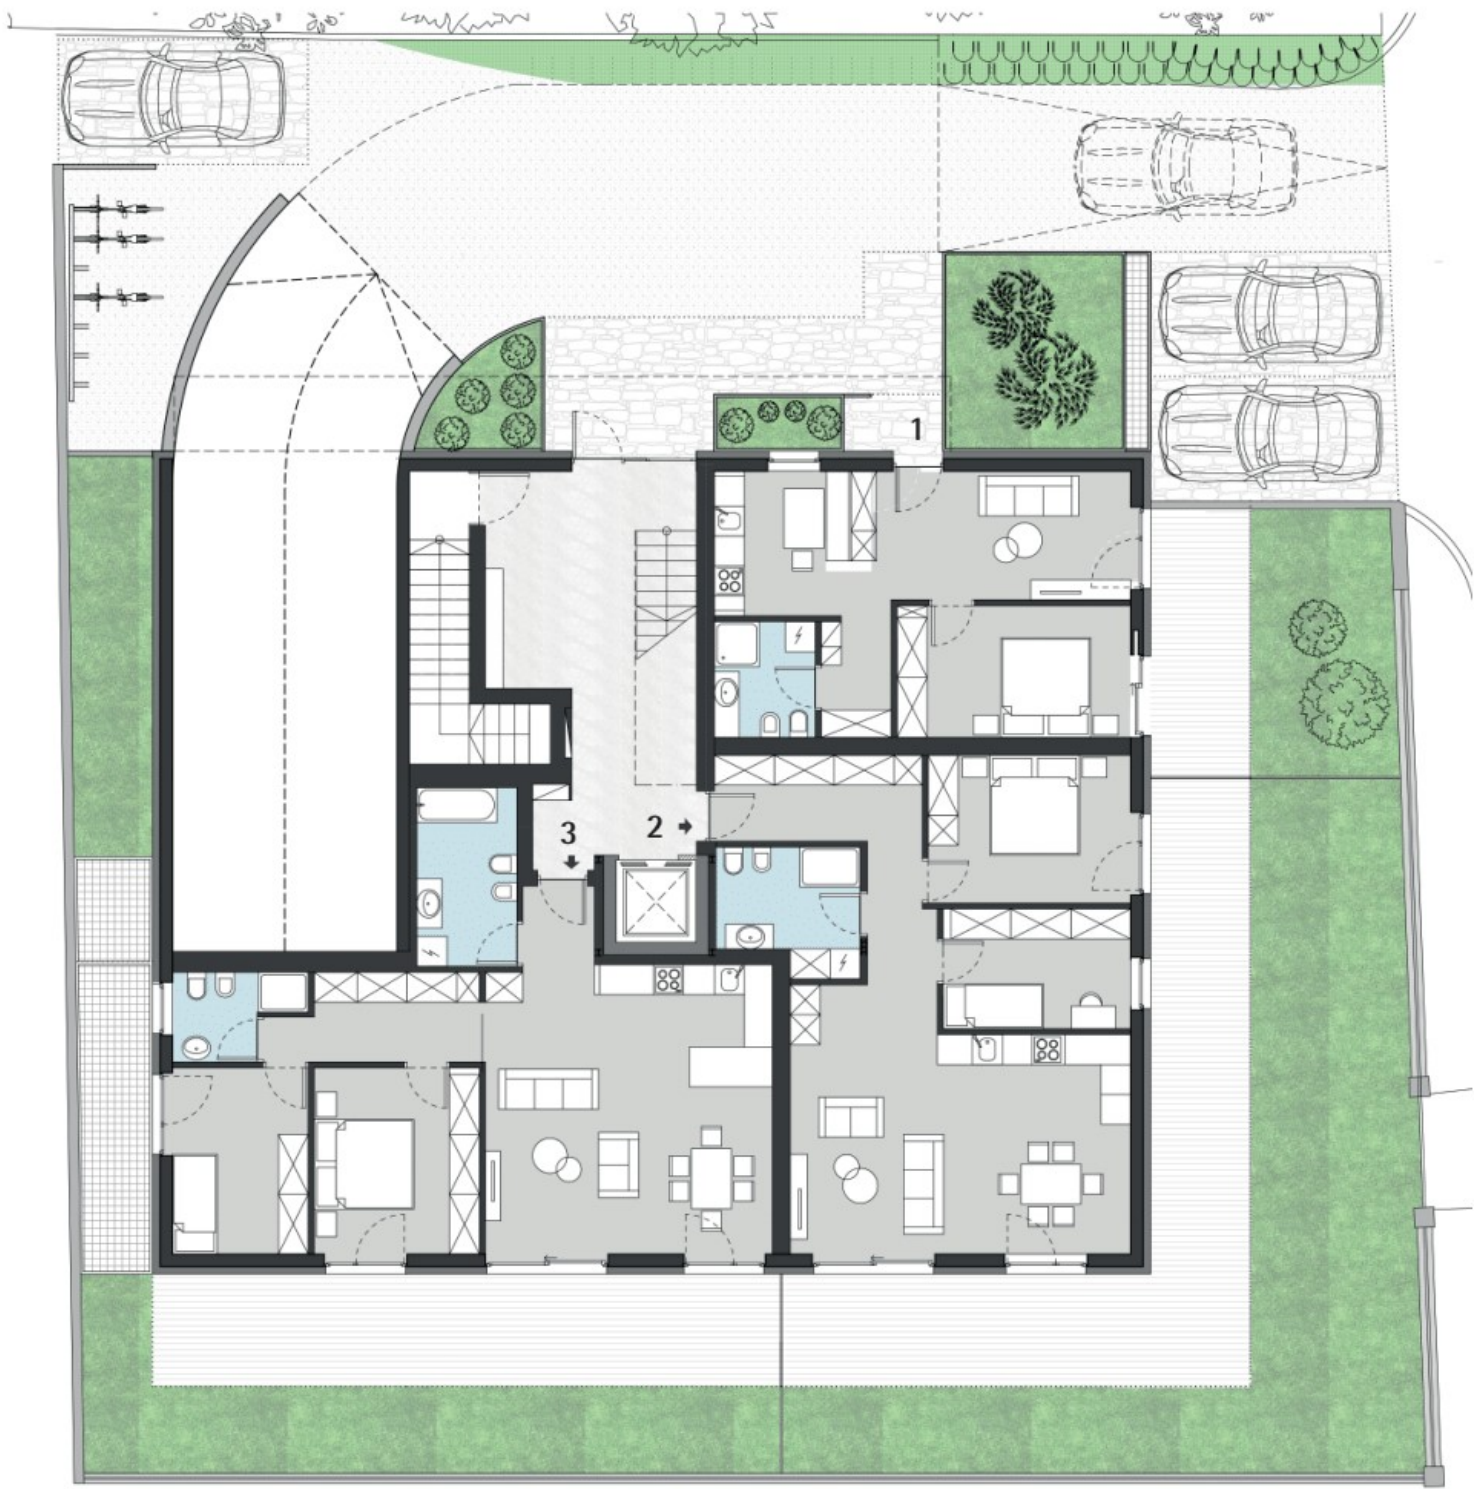

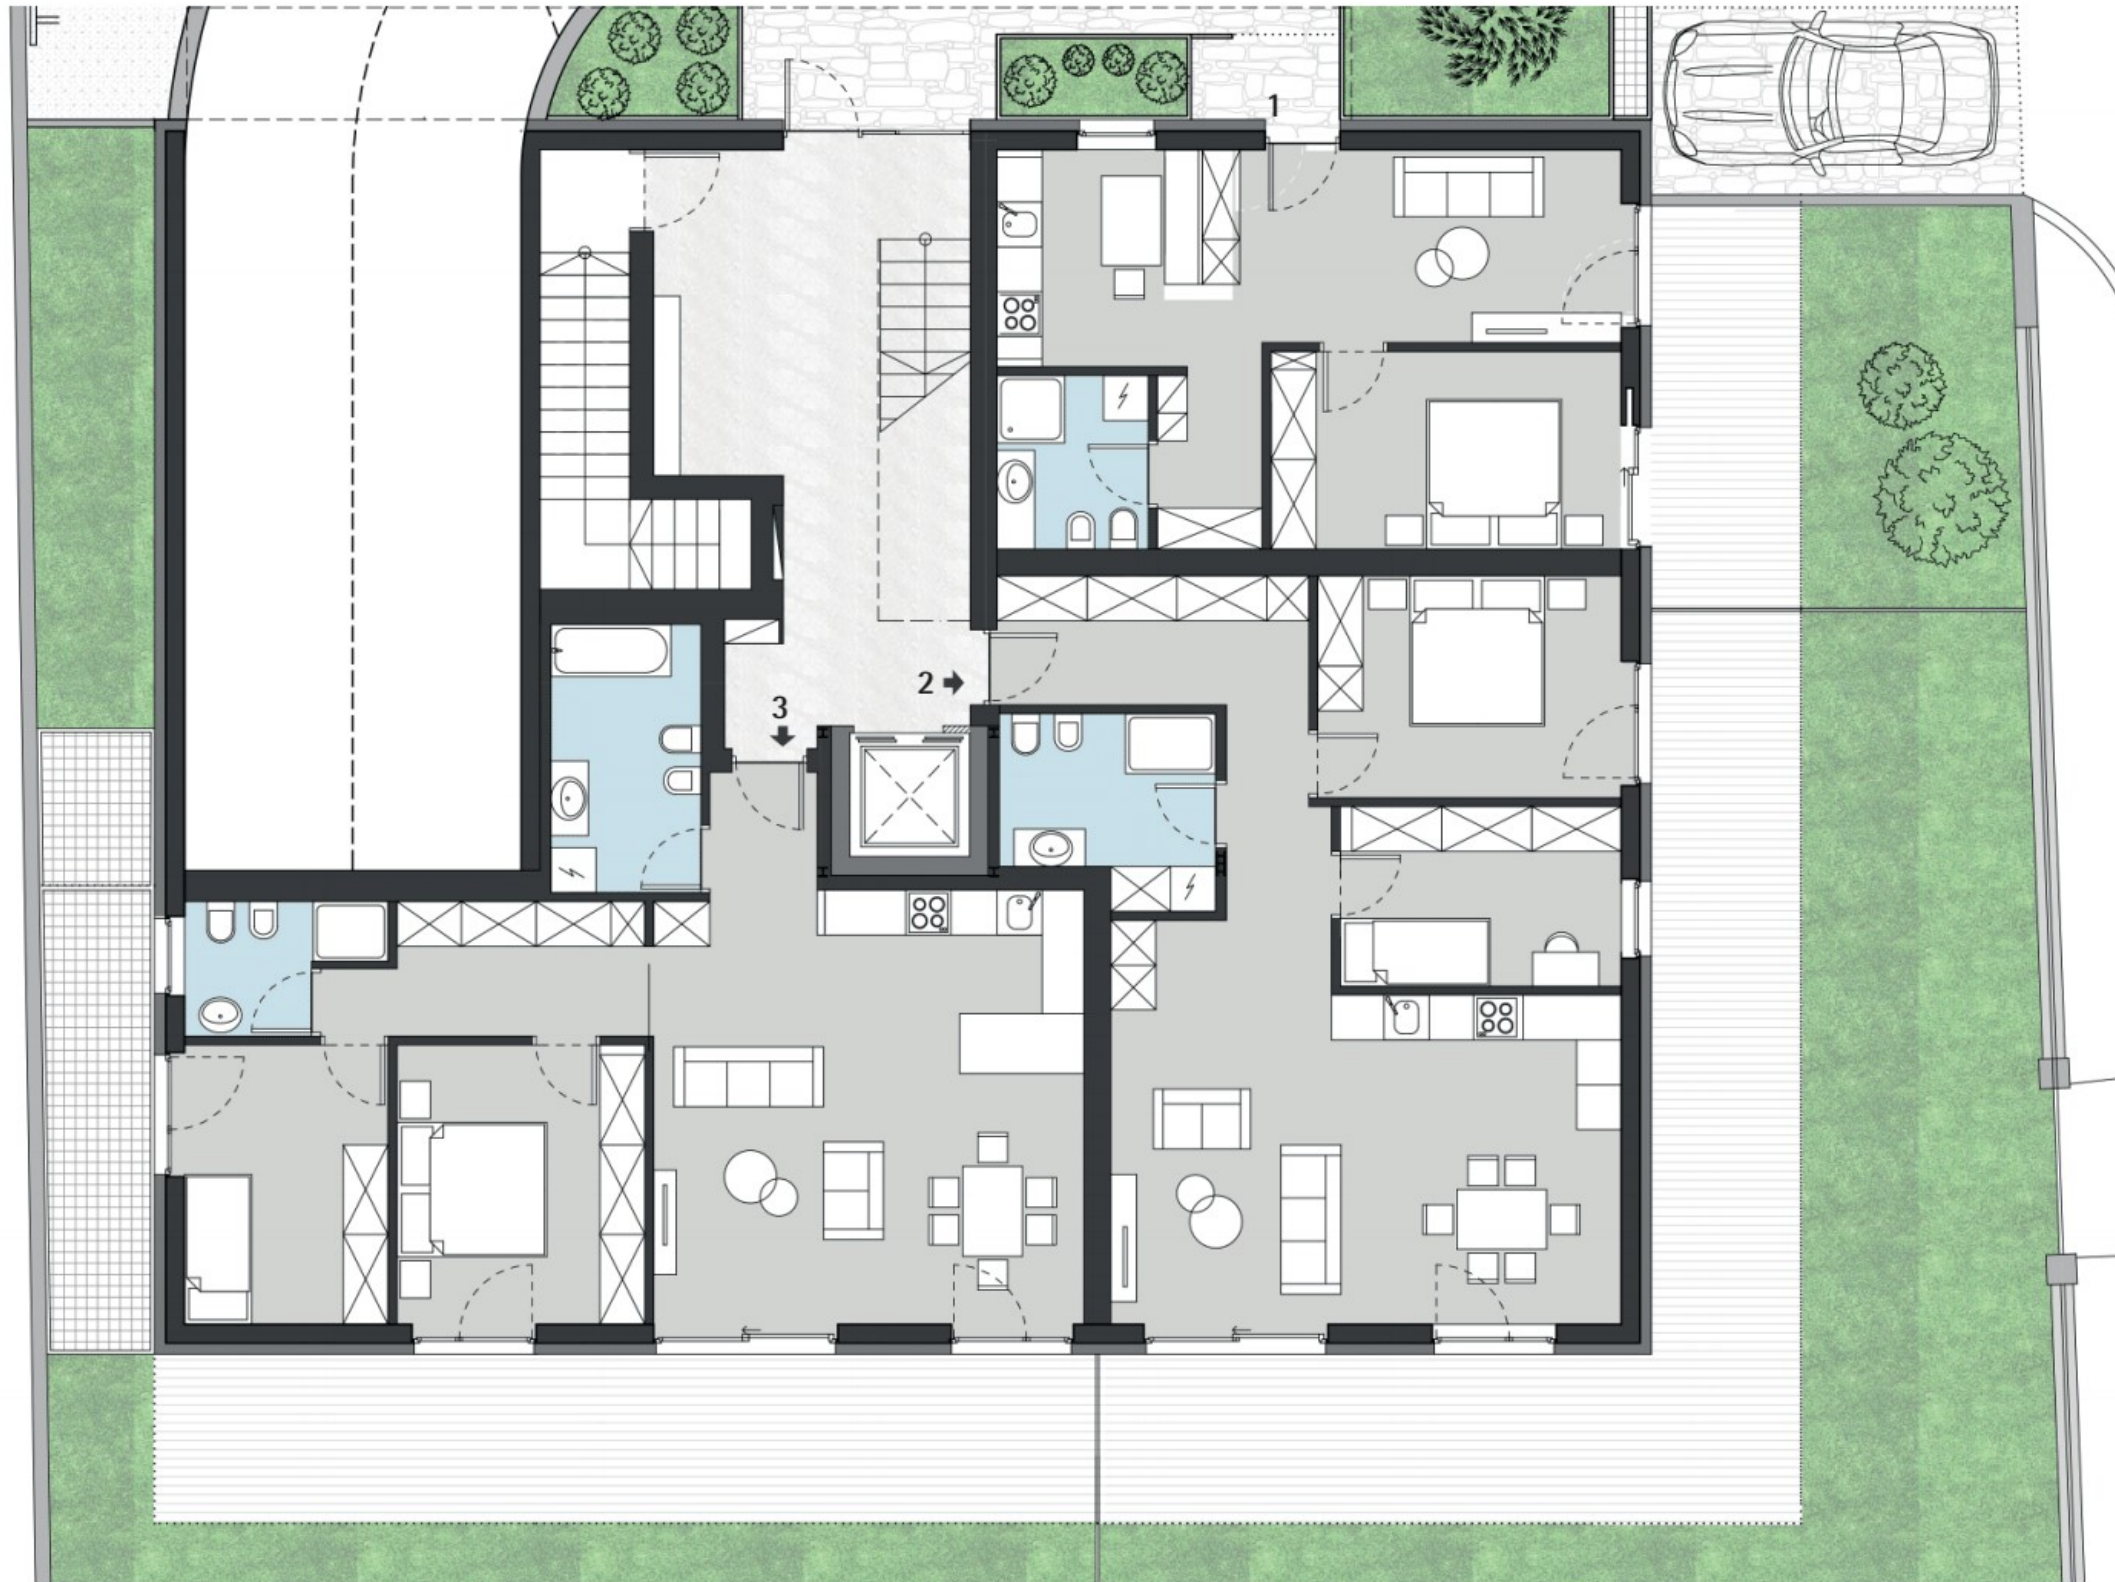

RESIDENCE CASTELL

1. OBERGESCHOSS – 1° PIANO

Maßstab / Scala 1:100




2. OBERGESCHOSS – 2° PIANO

Maßstab / Scala 1:100




3. OBERGESCHOSS – 3°TERZO PIANO

Maßstab / Scala 1:100

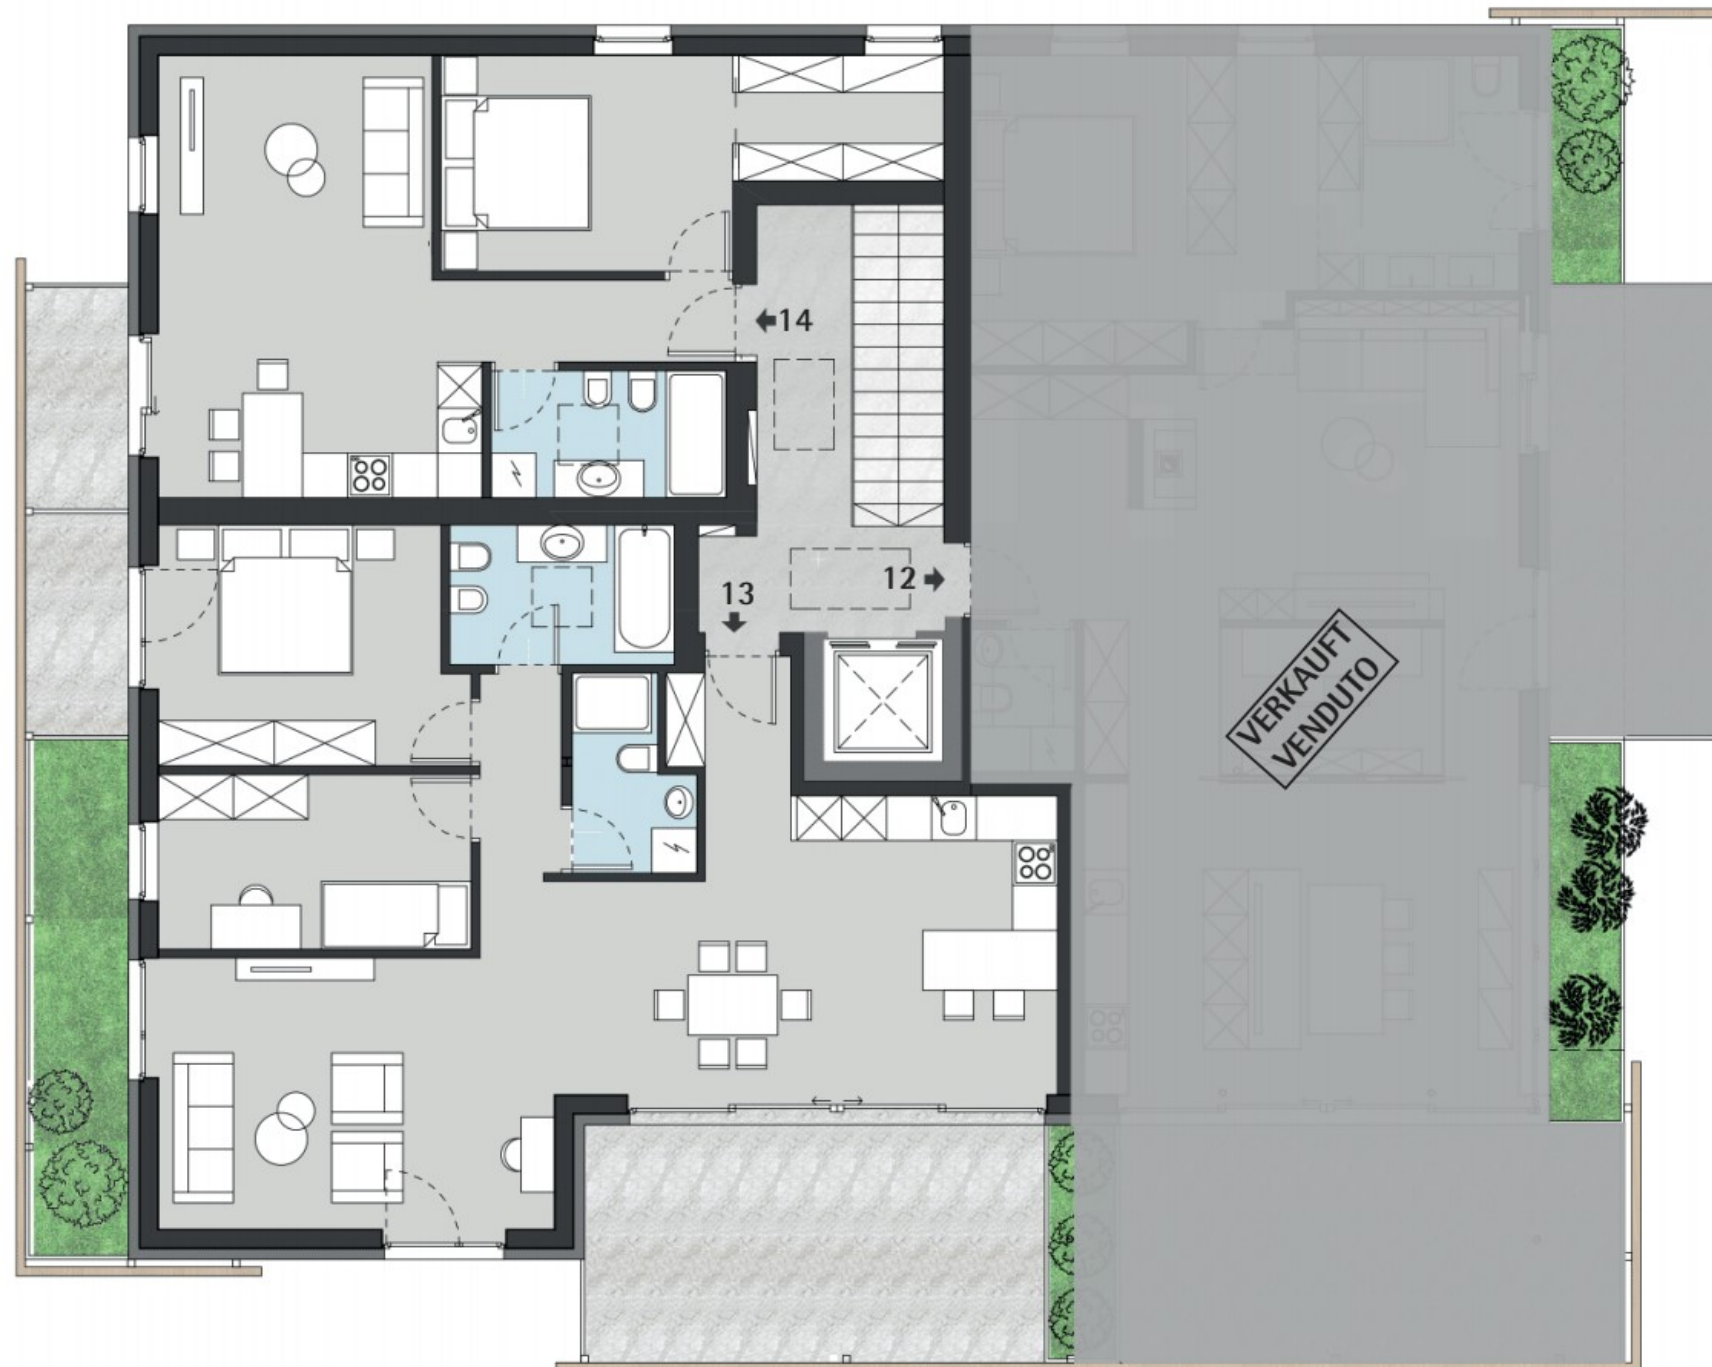

1. UNTERGESCHOSS – 1°PIANO INTERRATO

Maßstab / Scala 1:150

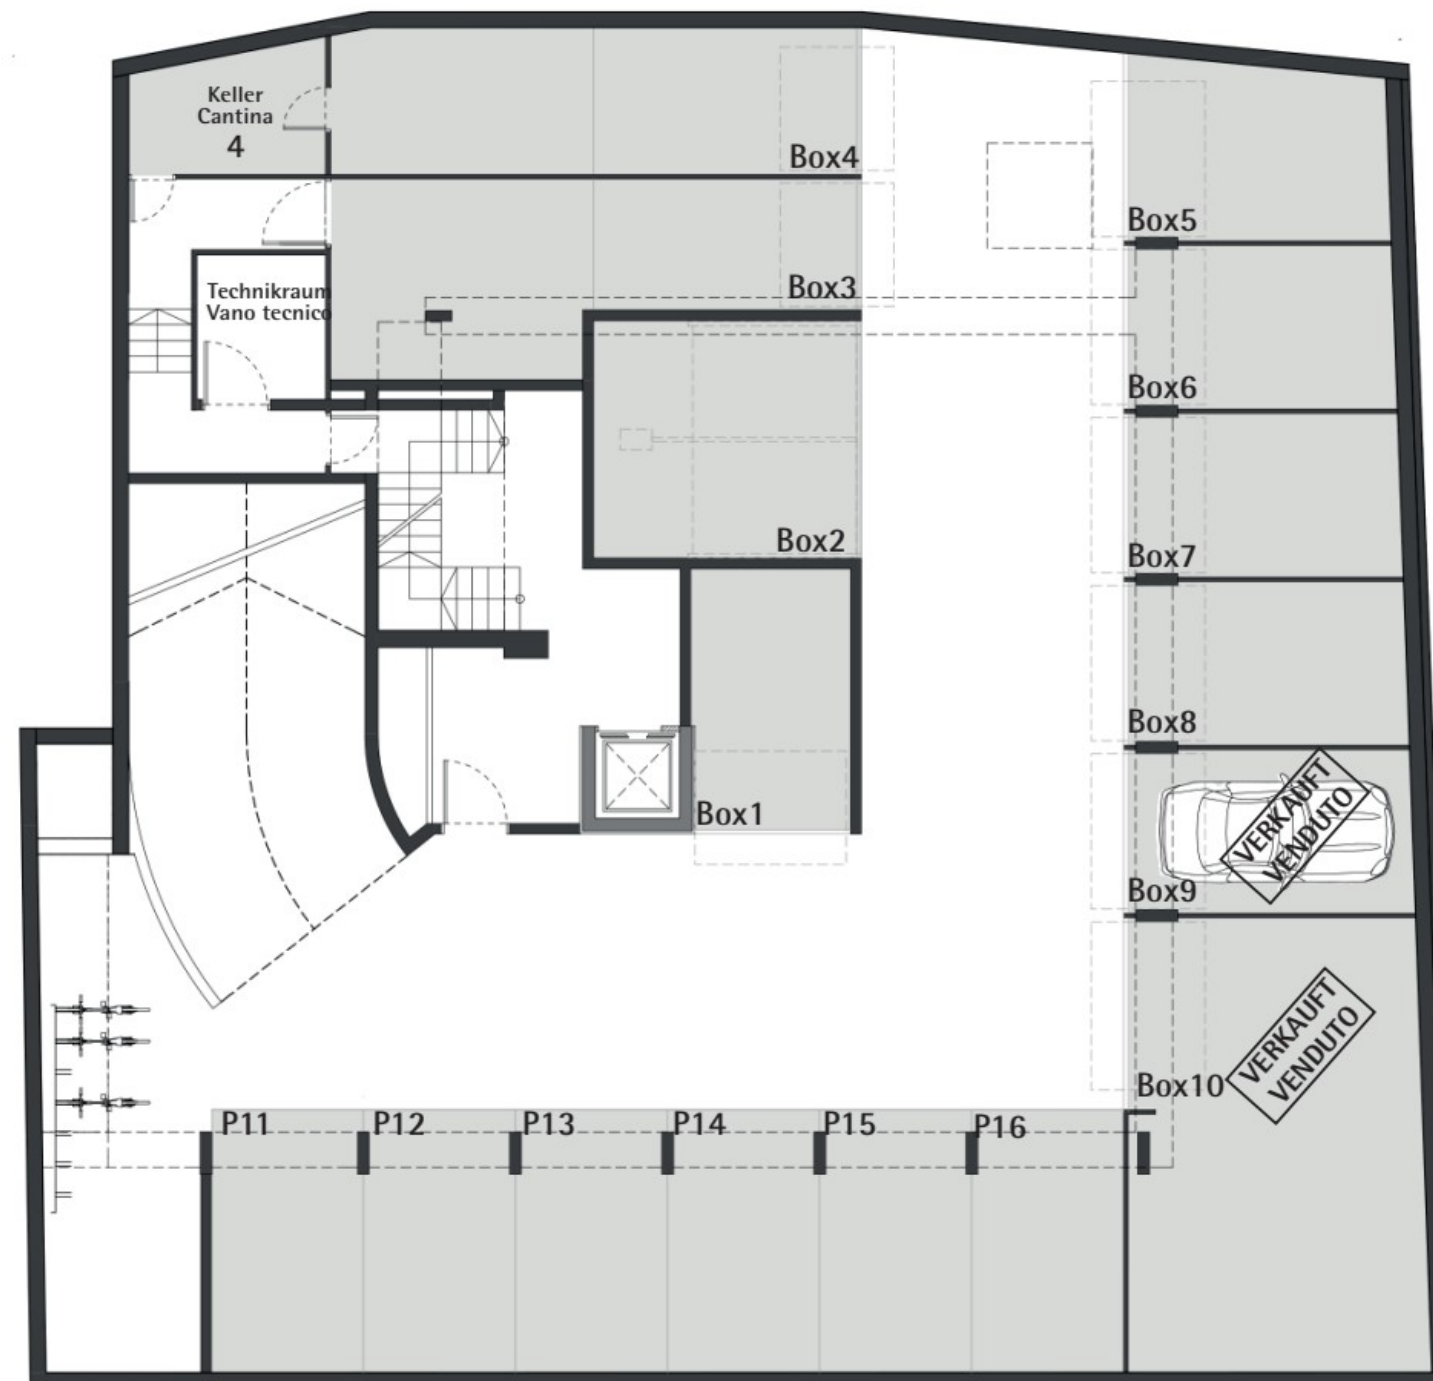

2. UNTERGESCHOSS – 2°PIANO INTERRATO

Maßstab / Scala 1:100



INFORMATIONEN UND VERKAUF | INFORMAZIONI E VENDITA

KONGRUENT BAU GMBH | SRL
Verwaltung | Amministrazione:
Via Pacinottistraße 3
39100 BOZEN | BOLZANO
Tel. +39 0471 246911
Fax +39 0471 246949
mail@seeste.it

